

PROJECT DESCRIPTION  
GENERAL

THIS PROJECT INVOLVES THE MODIFICATION OF A TEMPORARY SIGNAL AT THE INTERSECTION OF MD 24 AND THE NORTHBOUND I-95 OFF RAMP/ON RAMP DURING THE MAINTENANCE OF TRAFFIC FOR STAGE 2. THE EXISTING SIGNAL IS MODIFIED BY MOVING THE EXISTING SIGNAL HEADS WIRED TO THE EXISTING CONTROLLER IN HARFORD COUNTY.

INTERSECTION OPERATION

THE EXISTING BASE MOUNTED CABINET SHALL BE USED FOR THIS INTERSECTION. THE INTERSECTION SHALL OPERATE IN A FULLY ACTUATED MODE USING 4 NEMA PHASES.

SPECIAL NOTES

1. THE FOLLOWING CONTACT PERSONS FOR THIS PROJECT ARE AS FOLLOWS:

PROJECT CONTACTS:

MR. RANDALL SCOTT, ASSISTANT DISTRICT ENGINEER-TRAFFIC  
PHONE: (410) 321-2781  
MR. STEVE MARCISZEWSKI, ASSISTANT DISTRICT ENGINEER - MAINTENANCE  
PHONE: (410) 321-2761  
MR. MICHAEL PASQUARIELLO, UTILITY ENGINEER  
PHONE: (410) 321-2841  
MR. RICHARD L. DAFF, SR., CHIEF TRAFFIC OPERATIONS DIVISION  
PHONE: (410) 787-7630  
MR. EDWARD RODENHIZER, SIGNAL OPERATIONS CHIEF  
PHONE: (410) 787-7650  
MR. EUGENE BAILEY, SIGN OPERATIONS MANAGER  
PHONE: (410) 787-7676

MS. ROXANE MUKAI, TRAFFIC MANAGER  
MARYLAND TRANSPORTATION AUTHORITY  
PHONE: (410) 288-8484

EQUIPMENT LIST

A. EQUIPMENT TO BE SUPPLIED BY THE MARYLAND STATE HIGHWAY ADMINISTRATION.

CATEGORY CODE NO.	DESCRIPTION	UNITS	QUANTITY
	NONE		


B. EQUIPMENT TO BE FURNISHED AND/OR INSTALLED BY THE CONTRACTOR.

CATEGORY CODE NO.	DESCRIPTION	UNITS	QUANTITY
114245	24 INCH WHITE REMOVABLE PREFORMED PAVEMENT LINE MARKINGS	LF	40
800000	RELOCATE EXISTING SIGN ON SIGNAL STRUCTURE	EA	1
800000	RELOCATE EXISTING VIDEO DETECTION CAMERA	EA	1
860265	RELOCATE EXISTING SIGNAL HEAD	EA	2

C.EQUIPMENT TO BE REMOVED BY THE CONTRACTOR AND DELIVERED TO THE STATE HIGHWAY ADMINISTRATION, 7491 CONNELLY DRIVE, HANDOVER , MARYLAND 21076.

CATEGORY CODE NO.	DESCRIPTION	UNITS	QUANTITY
	NONE		

WIRING DIAGRAM

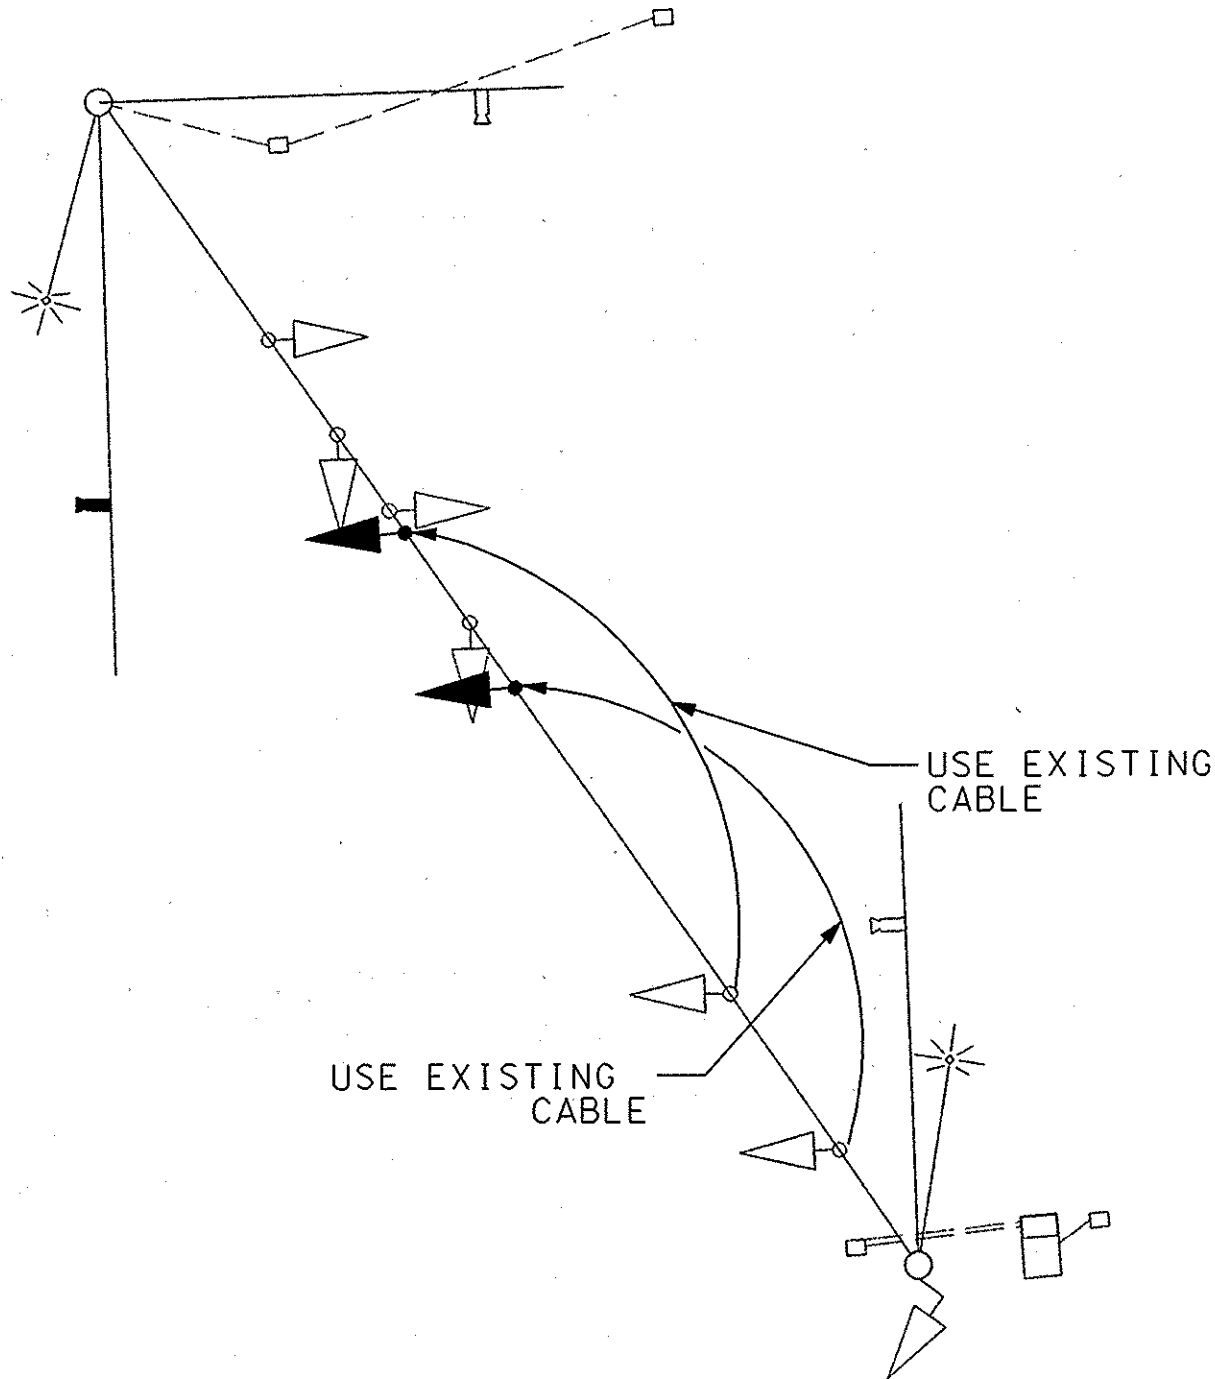

PHASE CHART

NO CHANGE

MOT STAGE : 3



STATE OF MARYLAND  
DEPARTMENT OF TRANSPORTATION  
STATE HIGHWAY ADMINISTRATION  
OFFICE OF TRAFFIC & SAFETY  
TRAFFIC ENGINEERING DESIGN DIVISION

MD 24 AT NORTHBOUND I-95 OFF- RAMP (RAMP A1)  
IMPROVEMENTS TO I-95 AND MD 24 INTERCHANGE  
ABINGDON, MARYLAND

GENERAL INFORMATION SHEET

SCALE N.T.S. DATE 08/12/06 CONTRACT NO. KH-271-000-002

DESIGNED BY A. MOHAMMEDSDU COUNTY HARFORD

DRAWN BY M. RAFFLE LOGMILE

CHECKED BY K. RINKER TMS NO.

FAP NO. NONE TOD NO.

TS NO. DRAWING PSG OF N012 SHEET NO. 688 OF 889

SABRA, WANG & ASSOCIATES, INC.  
1504 JOH AVENUE  
SUITE 160  
BALTIMORE, MD 21227  
(410) 737-8584  
WWW.SABRA-WANG.COM